


CENTER TWP T3N R11E

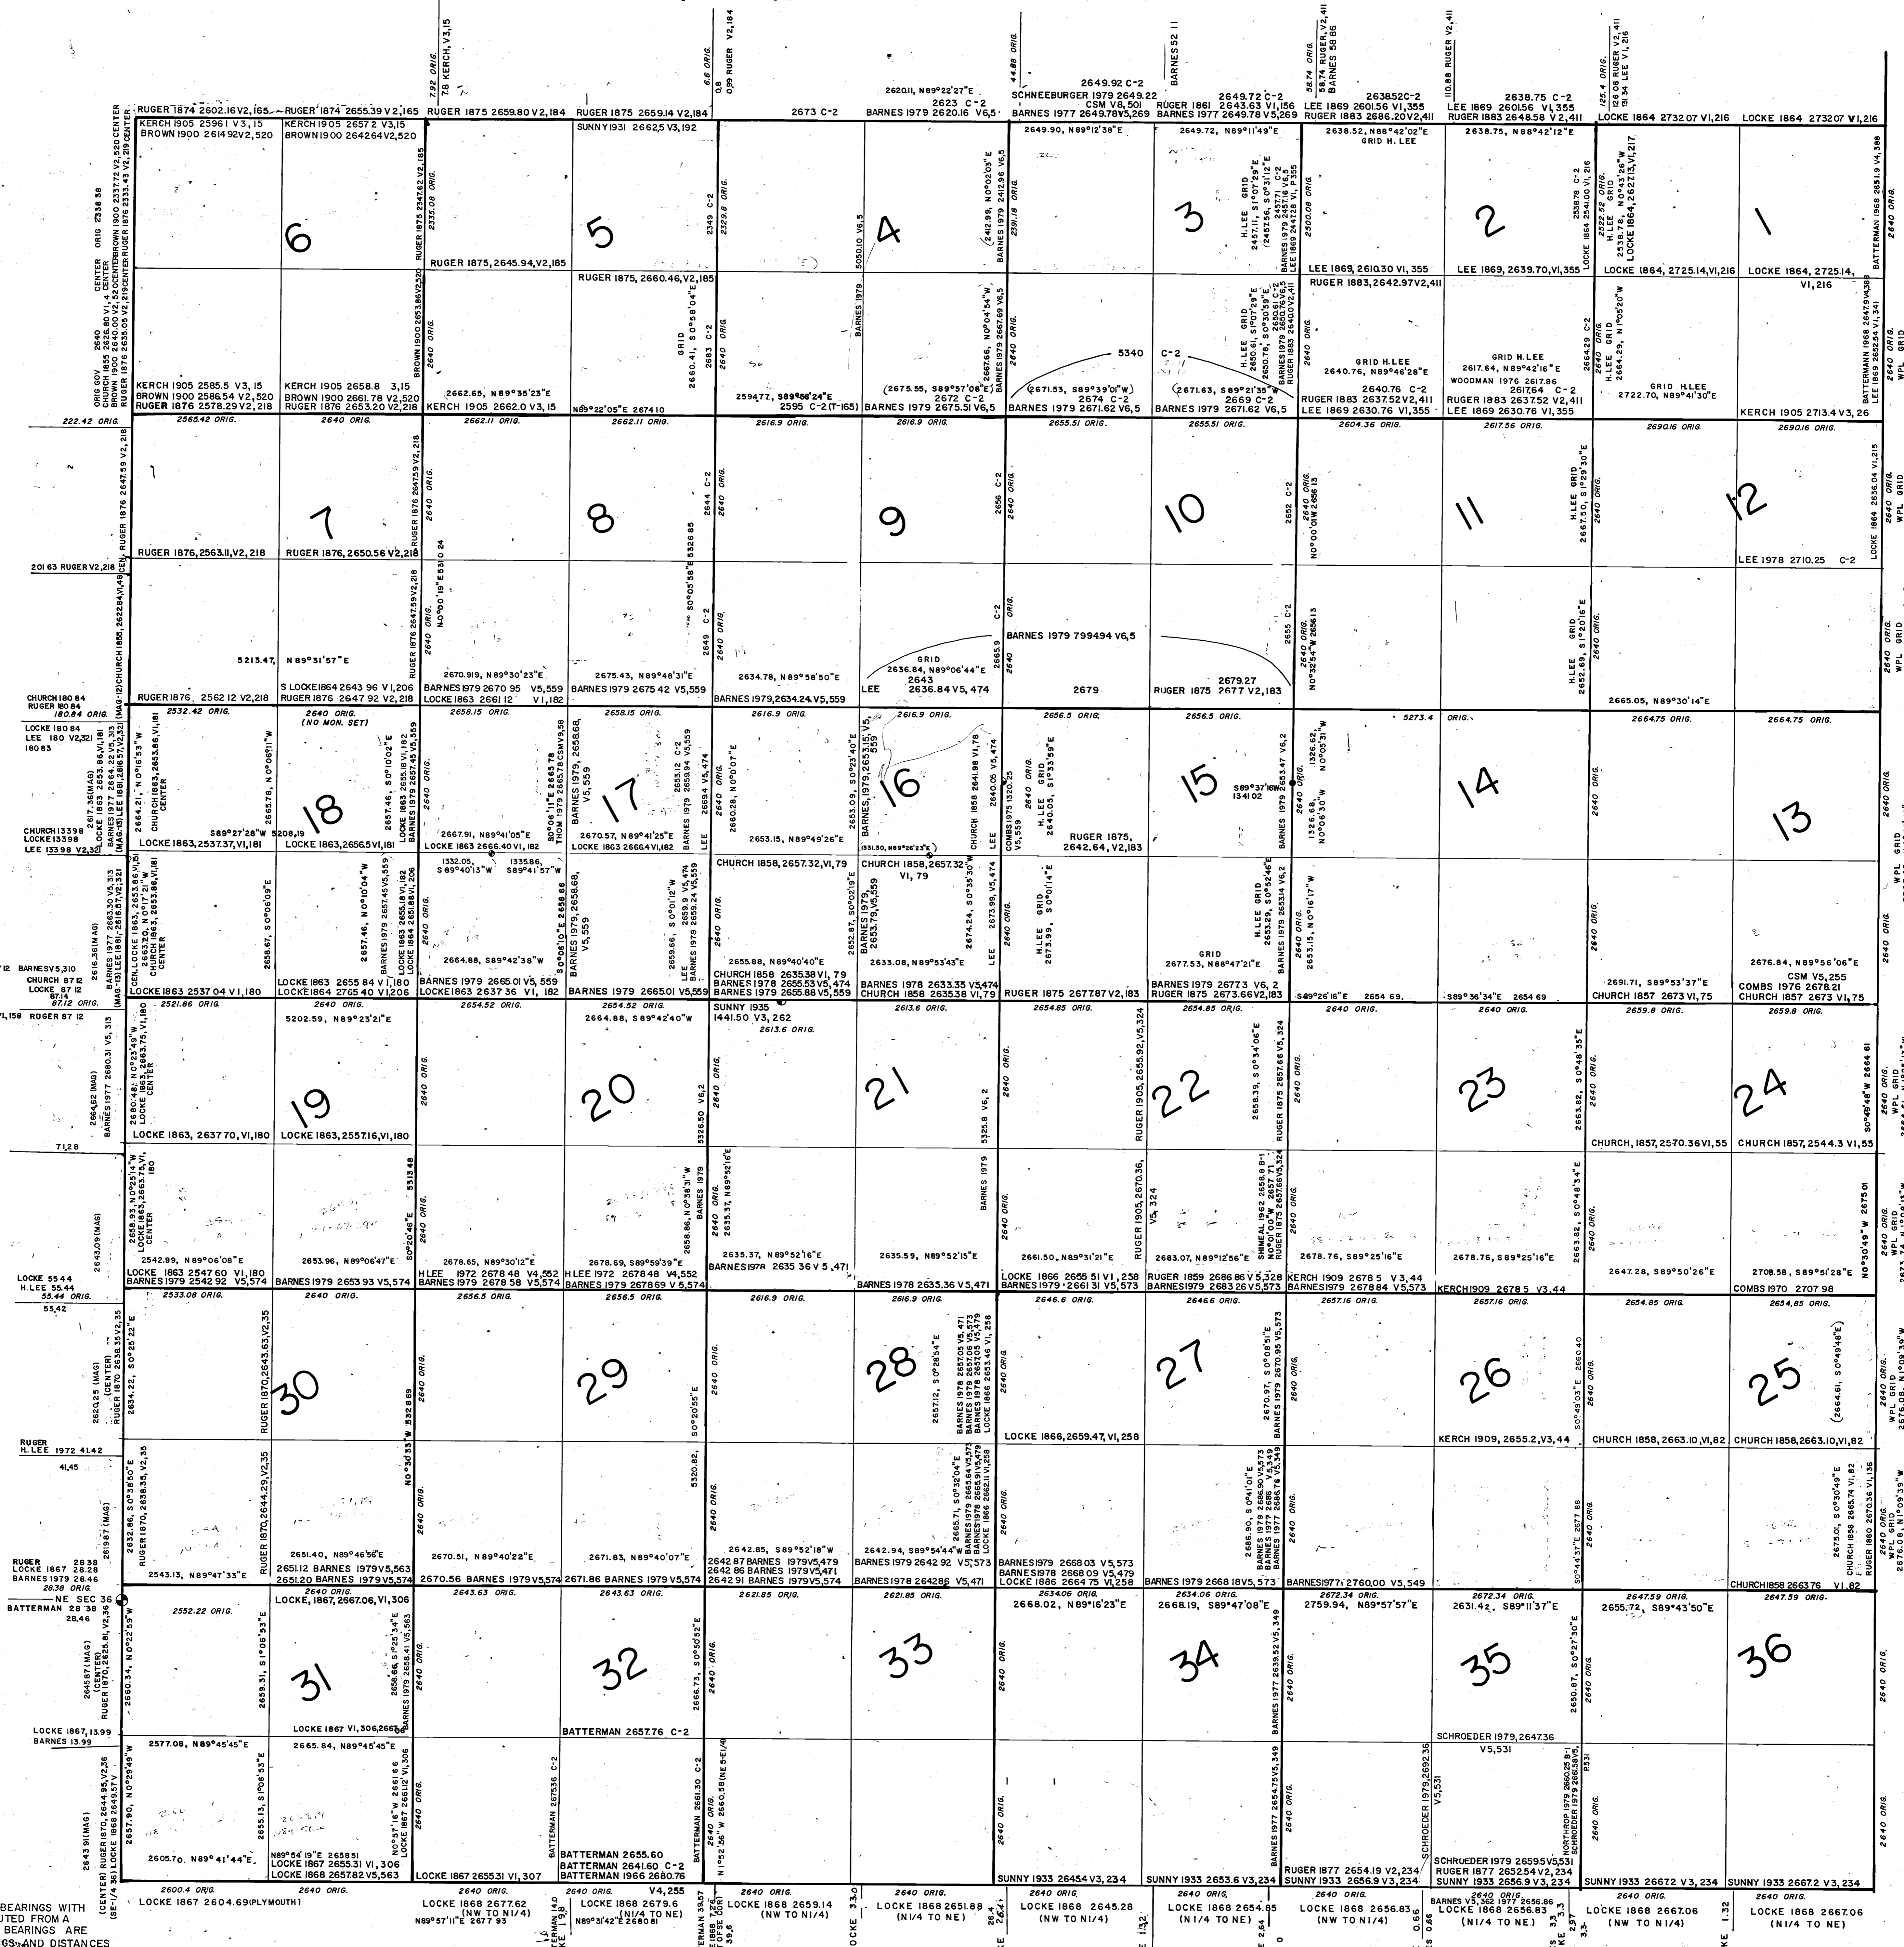

MAP # 7030

UNLESS STATED ALL BEARINGS WITH A DISTANCE ARE COMPUTED FROM A INTERIOR POINT. THE BEARINGS ARE ASSUMED. THE BEARINGS AND DISTANCES DO NOT NECESSARILY CHECK TO THE TRUE SECTION LINE BUT MERELY THE CORNERS AS SHOWN.

REVISED 1/11/1984
 (Sandy) Barnes
 TRACHESE HAS BEEN ADJUSTED, SEE NEW PROJECT REPORT FOR INTERIOR POINT VALUES, BEARINGS AND DISTANCES COMPUTED FROM NEW COORDINATES. WILL DIFFER FROM SHOWN BEARINGS & DISTANCES.

SURVEYING DEPARTMENT