


Township N^o 1, Range N^o 14 E. Ath Mer. (Wis. Ter.)

WISCONSIN

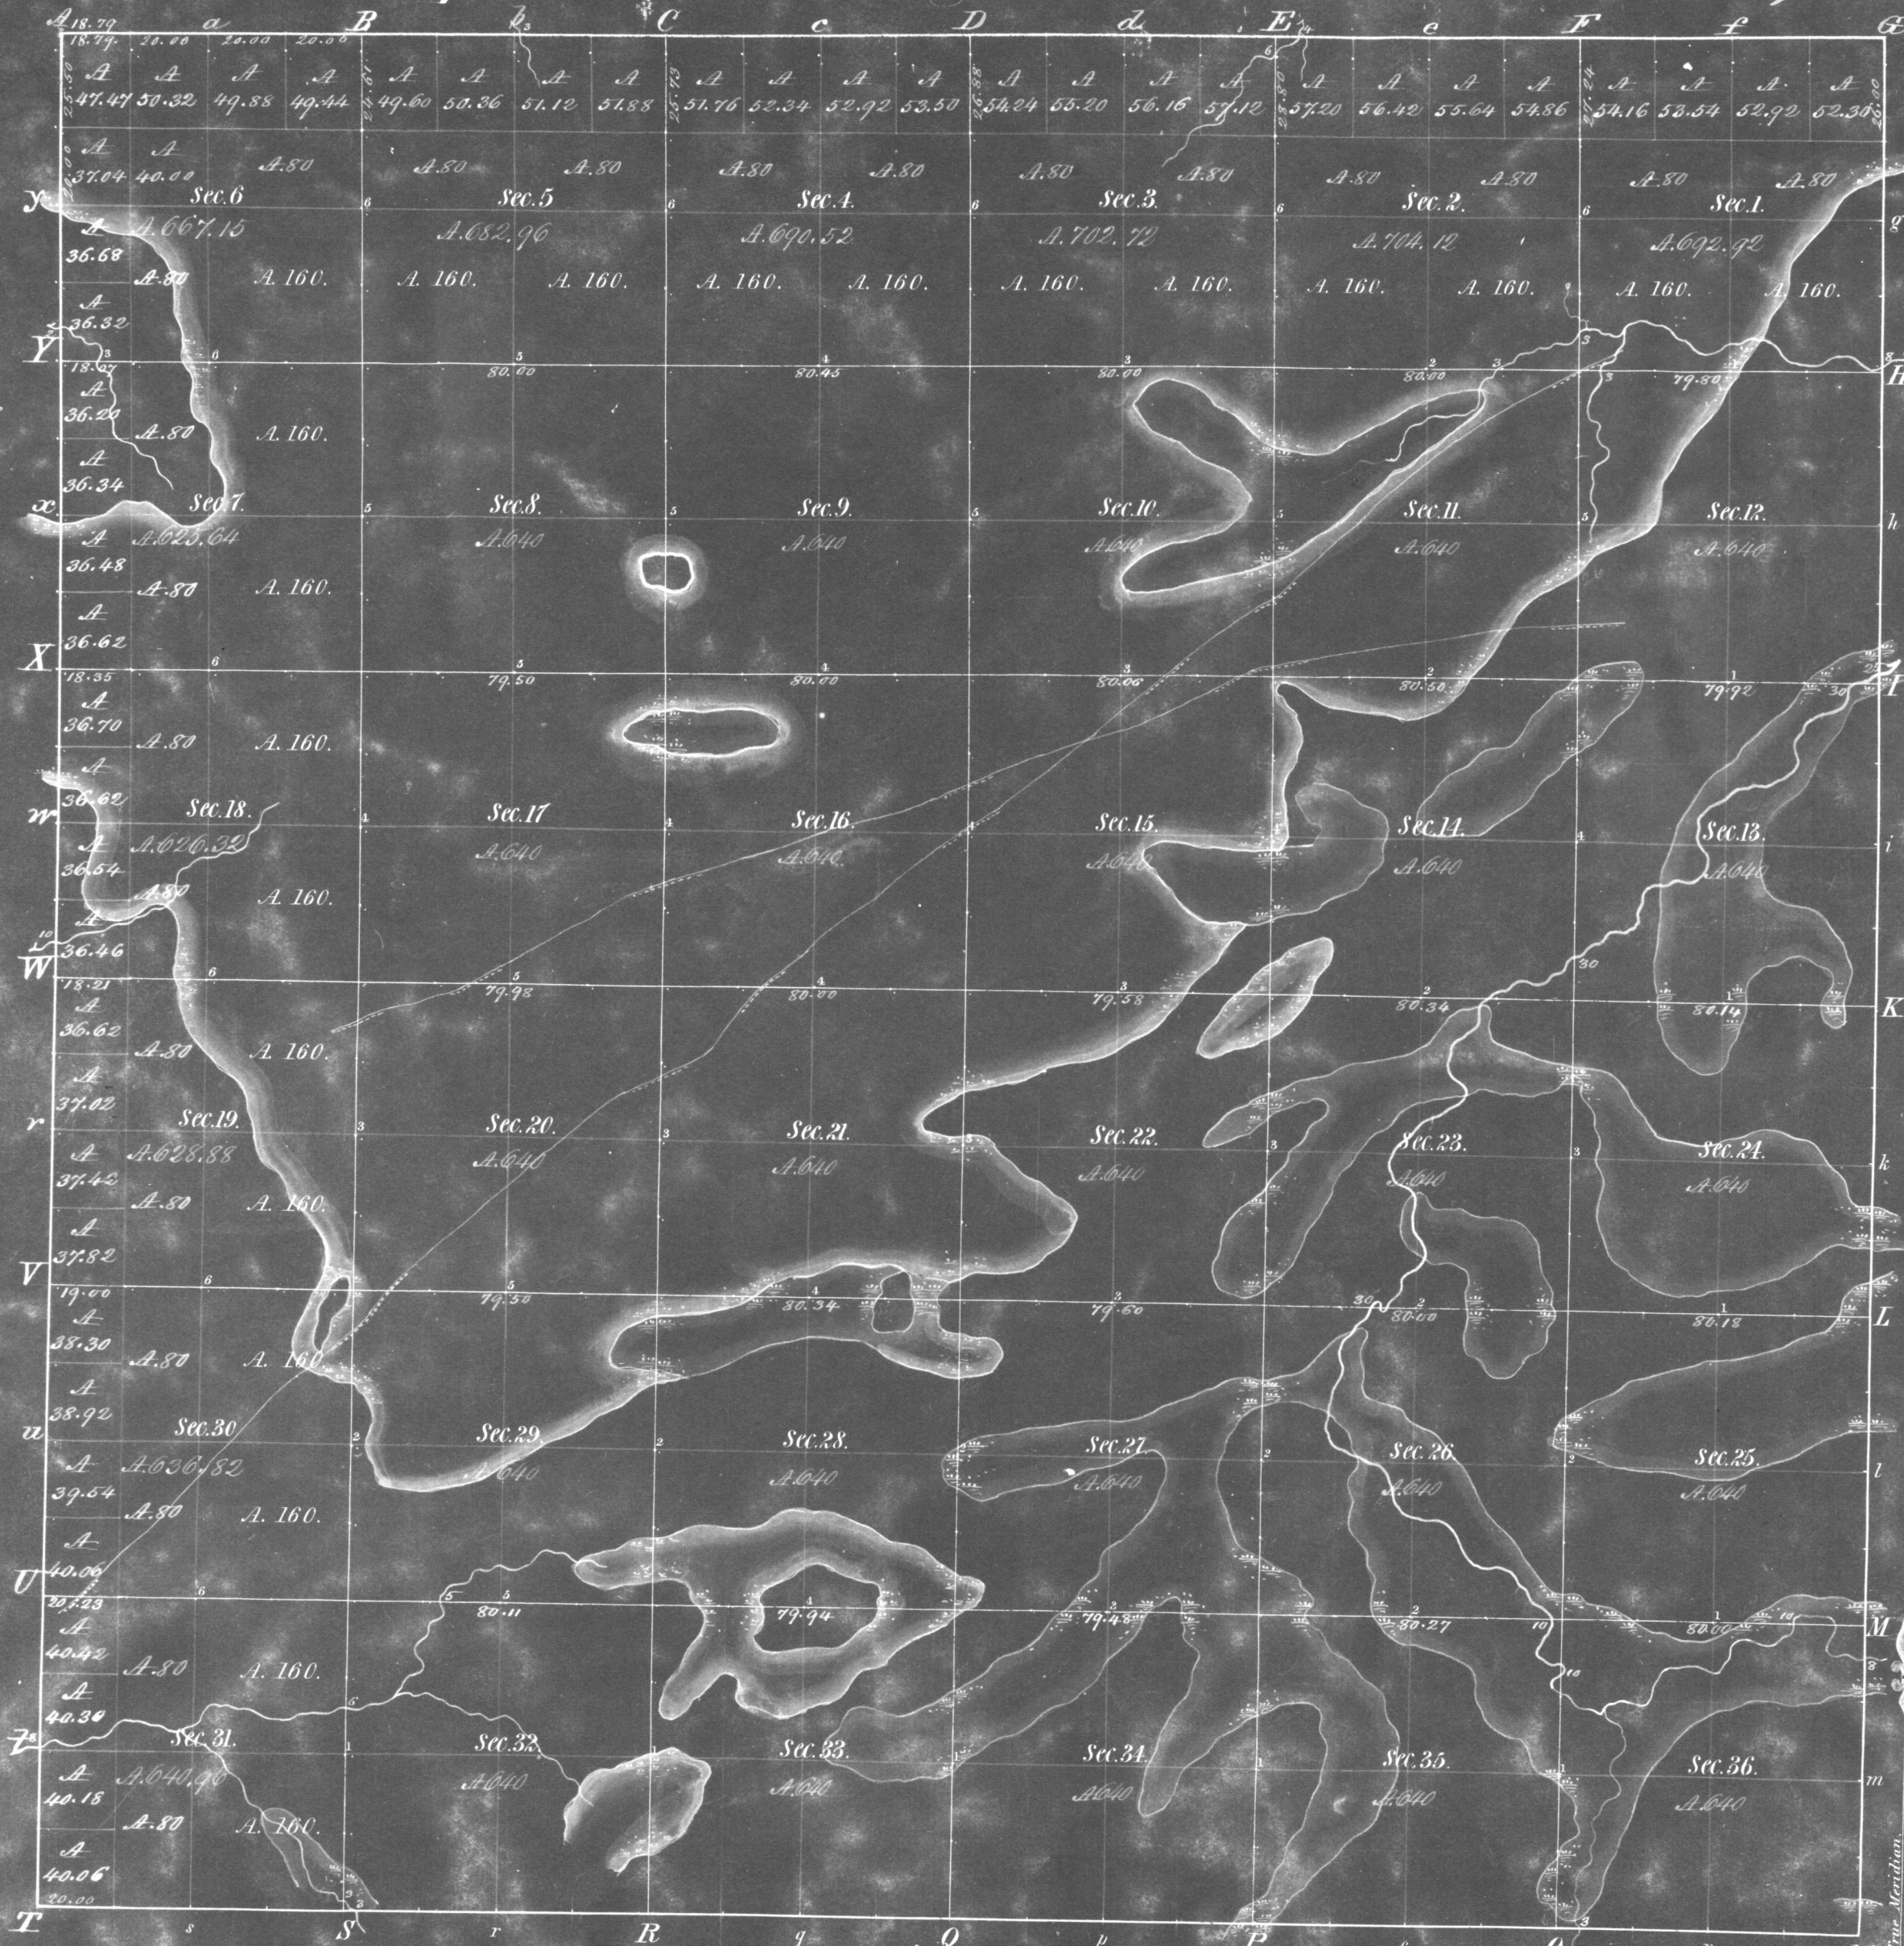

Meanders of					
Posts	Courses	Ch ^s Lk ^s	Posts	Courses	Ch ^s Lk ^s

Total number of Acres 23,299.01

Surveys Designated	By Whom Surveyed	Date of Contract	Amount of Surveys	When Surveyed	When p ^l ced and ch ^s in the Sur. Gen ^l Office
Township lines	Mullett & Brink	17 th Aug. 1835	M. Ch ^s Lks.	4 th of 1836	2 nd of 1836
Subdivisions	Olson Lyon	7 th Jan ^y 1836	60 n 27 n 12	2 nd of 1836	3 rd of 1836
South Boundary	Lucius Lyon		6 n 02 n 00	3 rd of 1836	

The above Map of Township N^o 1, of Range N^o 14 E. of the Ath Principal Meridian, Wisconsin Terr., is strictly conformable to the field notes of the survey thereof on file in this Office, which have been examined and approved.
 Surveyor General's Office.
 Cincinnati, Jan^y 1837

(Signature)
 Sur. Gen^l.

(Handwritten note)
 Clinton