

PLAT AND RECORD

553

Of a Survey on Section 8 T 4 R 12 E. of the 4 P. M. in Fulton Township

Rock County, Wisconsin, made April the 17th 19 72


I hereby certify that the following is a correct record of said survey as made by me.

IN CITY OF BELLOIT
COUNTY BUILDING

COUNTY BUILDING
IN CITY OF BELLOIT

Hugh J. De

County Surveyor.

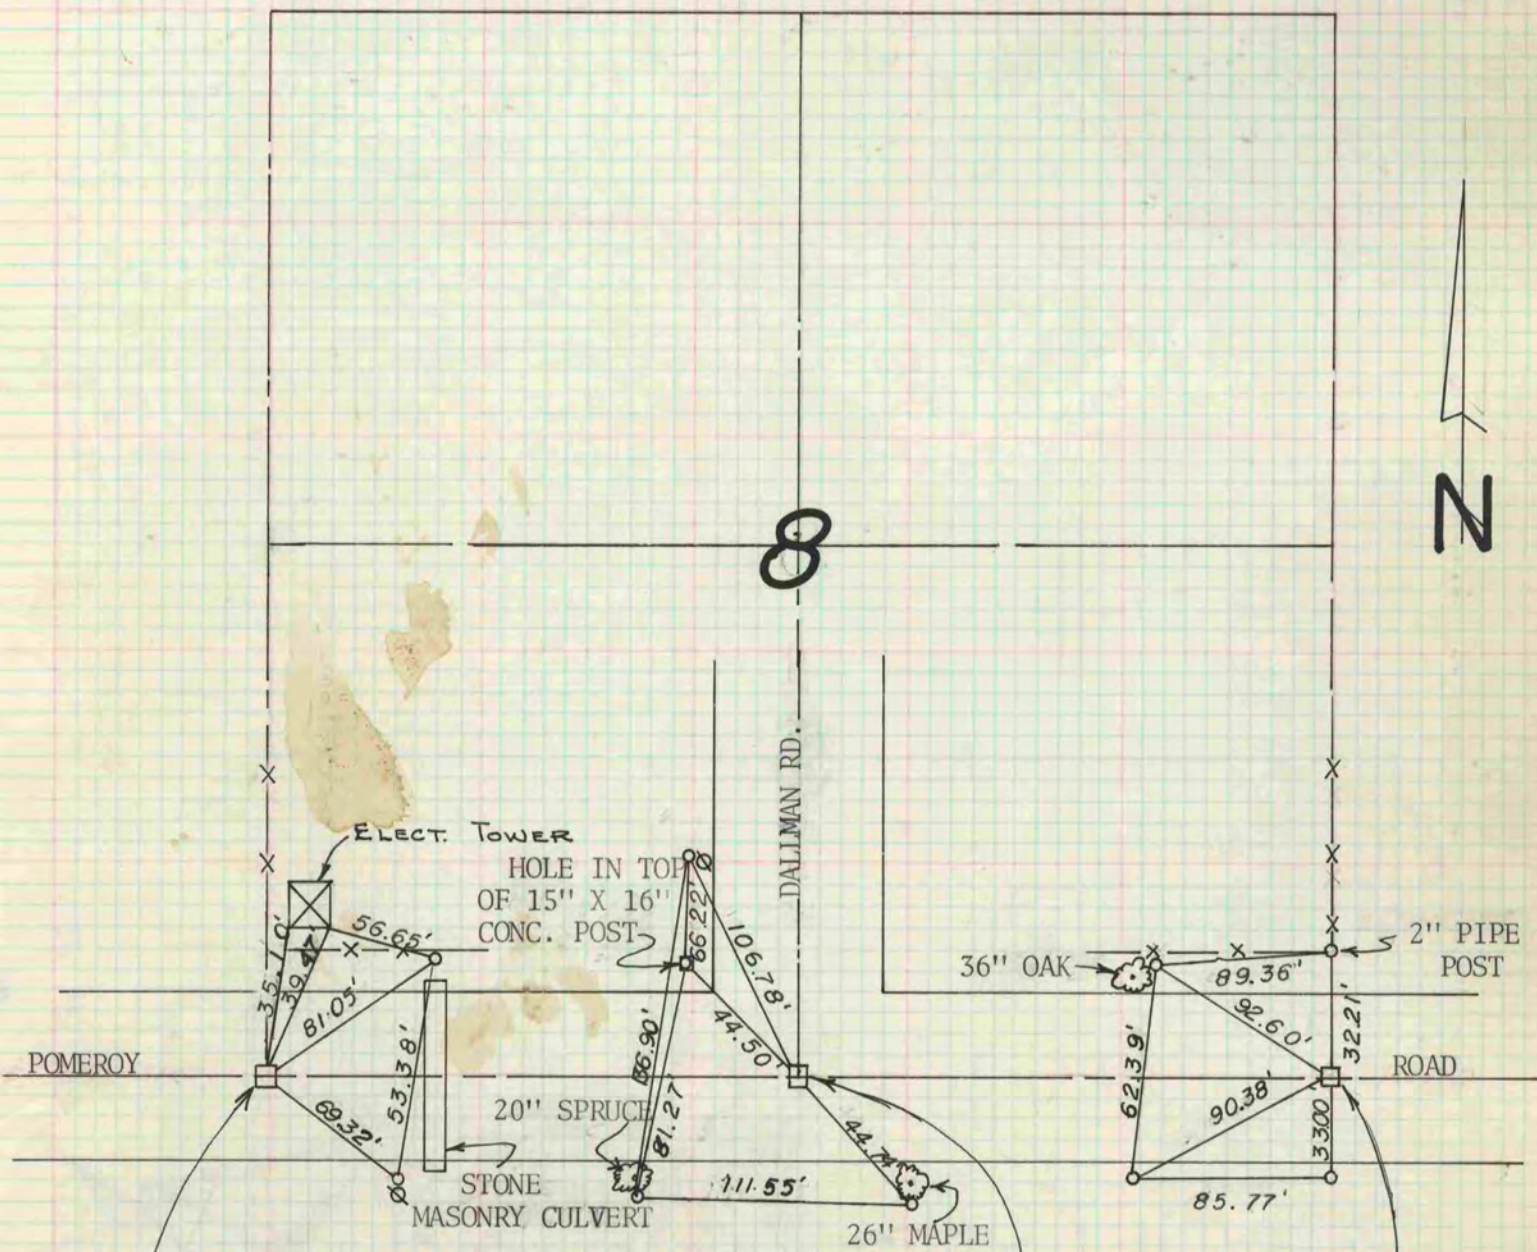

AT S.W. COR. SEC. 8-4-12
DUG & FND. 2" CAPPED
PIPE 4" DOWN
J.M.S. - G.B. 4-17-72

S. 1/4 COR. SEC. 8-4-12
DUG & FND. 2" CAPPED
PIPE 4" DOWN
J.M.S. - G.B. 4-17-72

S.E. COR. SEC. 8-4-12
DUG & FND. 2" CAPPED
PIPE 4" DEEP
J.M.S. - G.B. 4-17-72