

Of a Survey on Section **7, 18** T **2 R 11** E. of the 4 P. M. in **PLYMOUTH** Township


Rock County, Wisconsin, made **NOV** the **19 79**

I hereby certify that the following is a correct record of said survey as made by me.

JANESVILLE SET [LOOSE-LEAF BOUND]



MICROFILMED

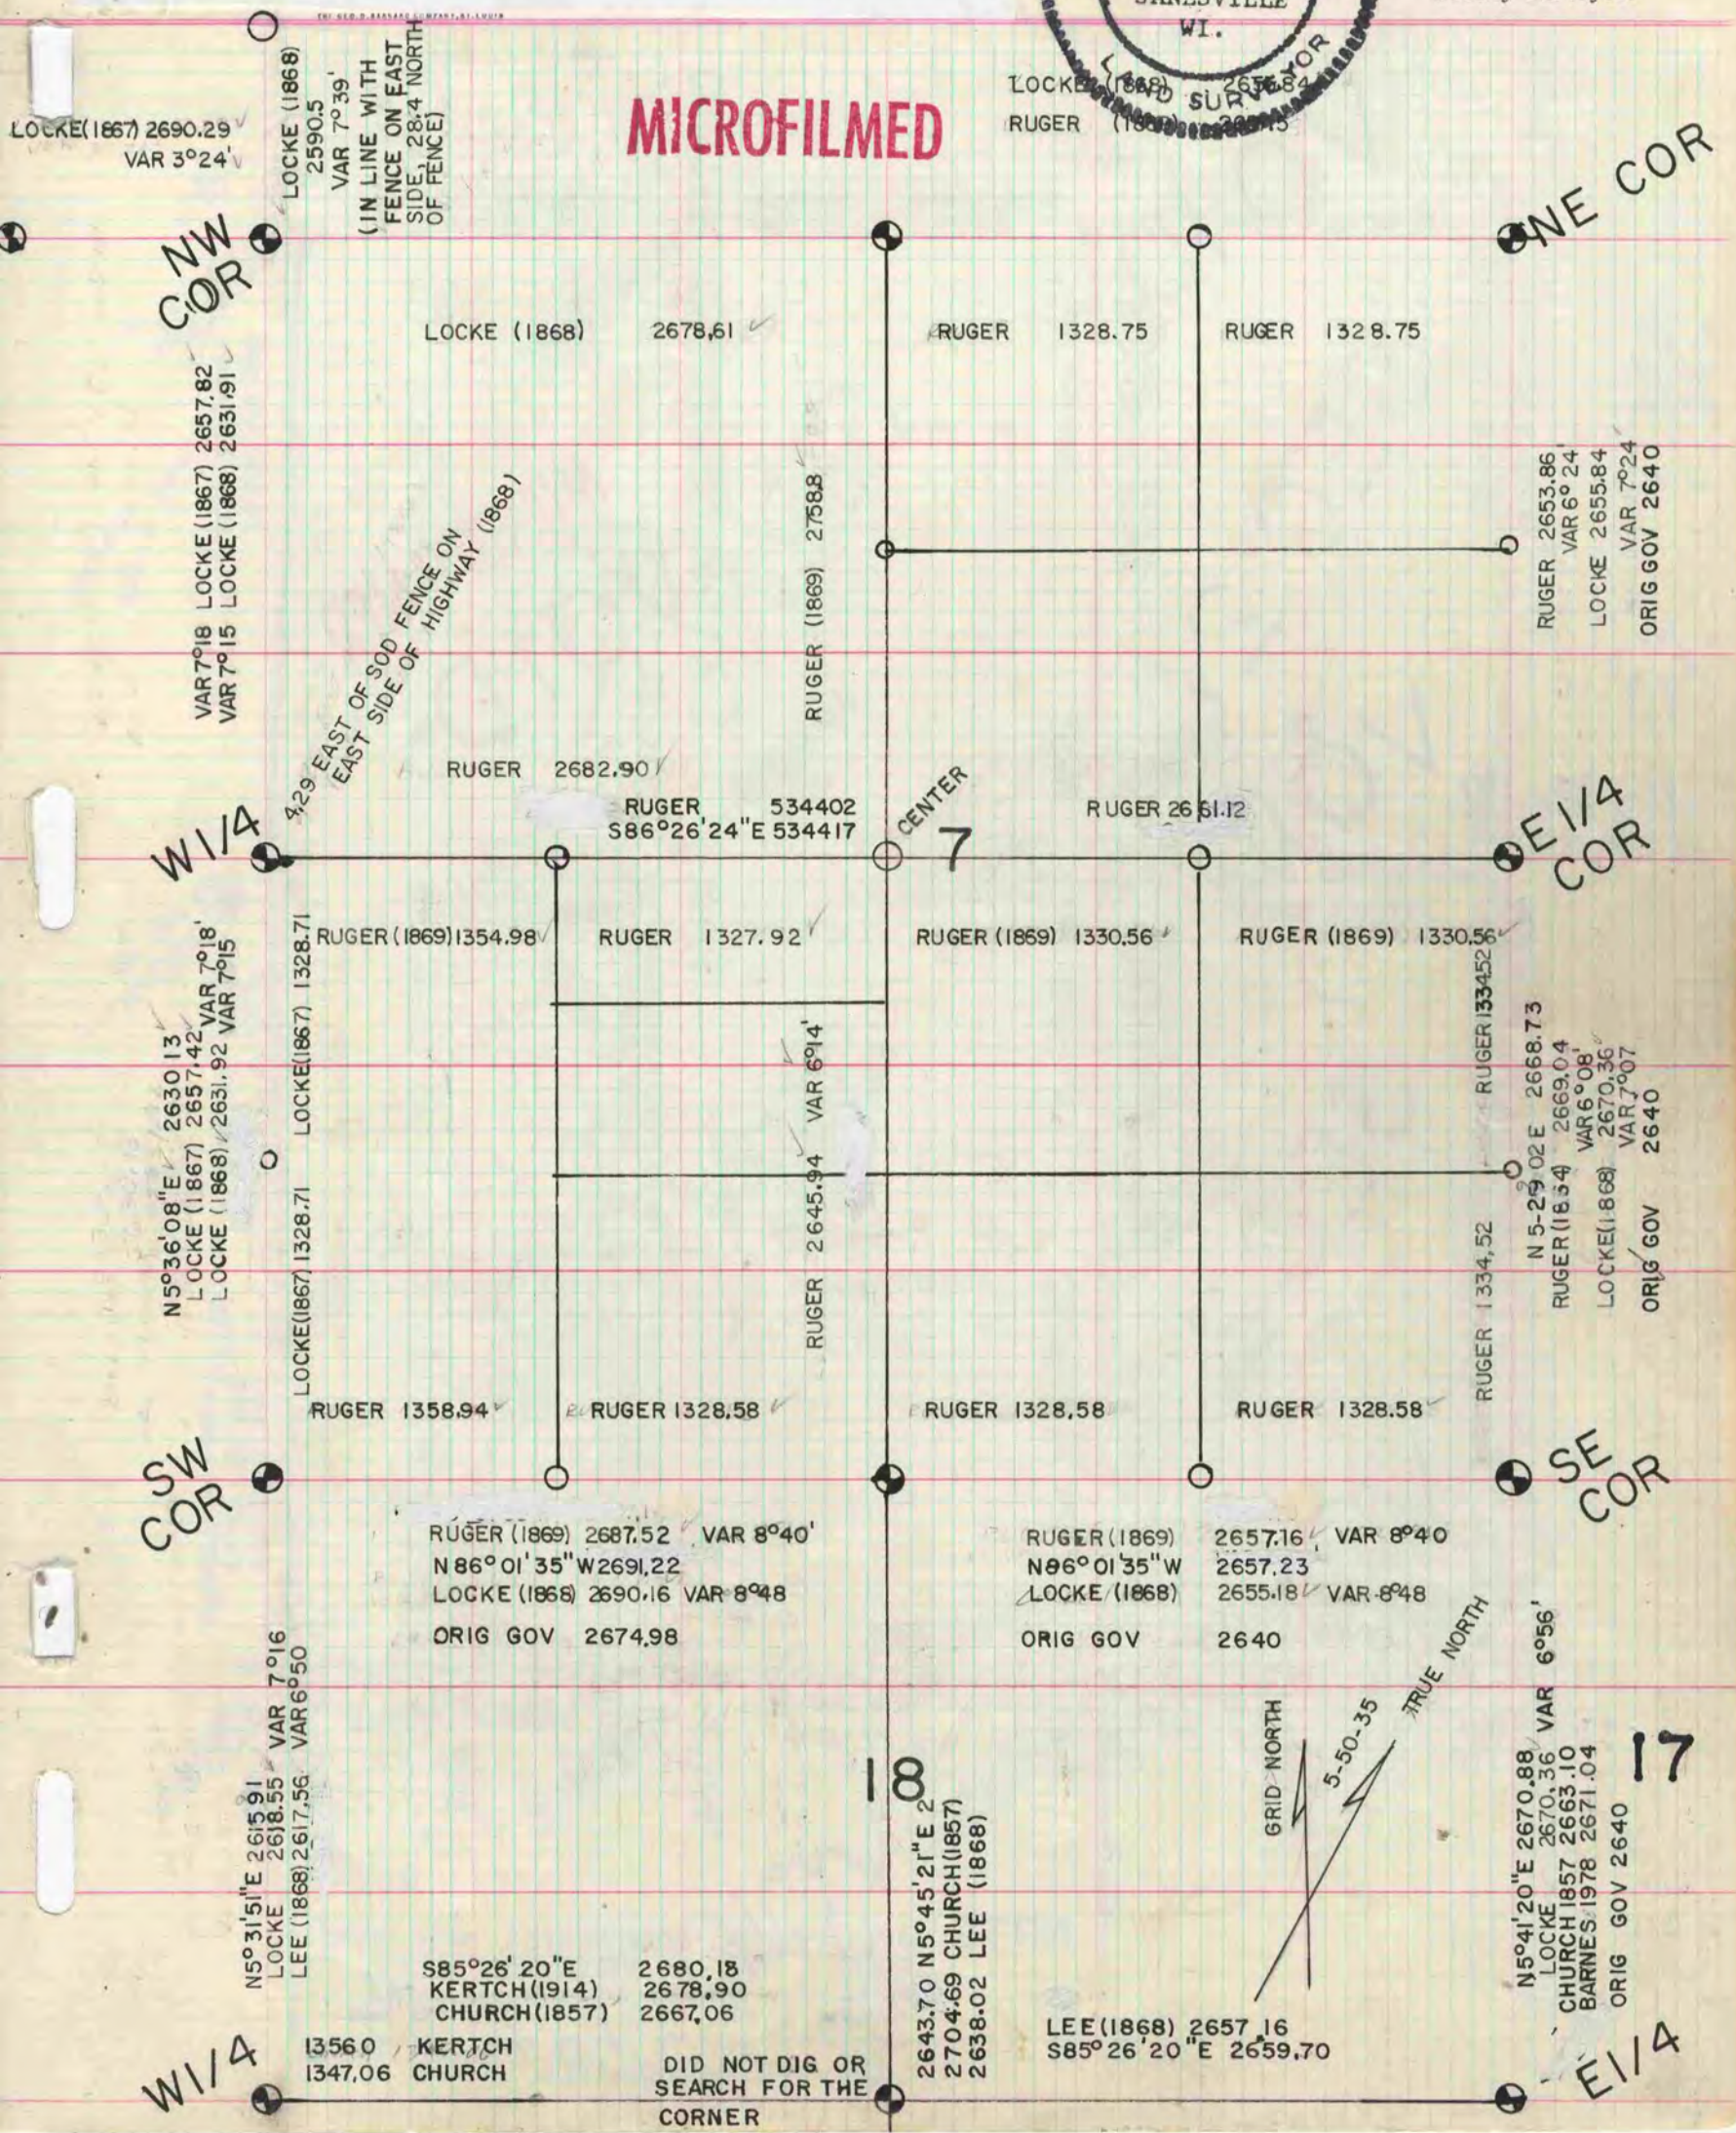

LOCKE (1867) 2690.29  
VAR 3°24'  
LOCKE (1868) 2590.5  
VAR 7°39'  
(IN LINE WITH  
FENCE ON EAST  
SIDE, 28.4' NORTH  
OF FENCE)

NW COR

NE COR

W 1/4

E 1/4 COR

SW COR

SE COR

W 1/4

E 1/4

DID NOT DIG OR  
SEARCH FOR THE  
CORNER

17