


Of a Survey on Section 29, 30, 31, R. 10 E. of the 4 P. M. in MAGNOLIA Township.

Rock County, Wisconsin, made Feb the 4 19 2011

I hereby certify that the following is a correct record of said survey as made by me.

Donald Barnes
County Surveyor.

THE HED. D. BARNARD COMPANY, ST. LOUIS

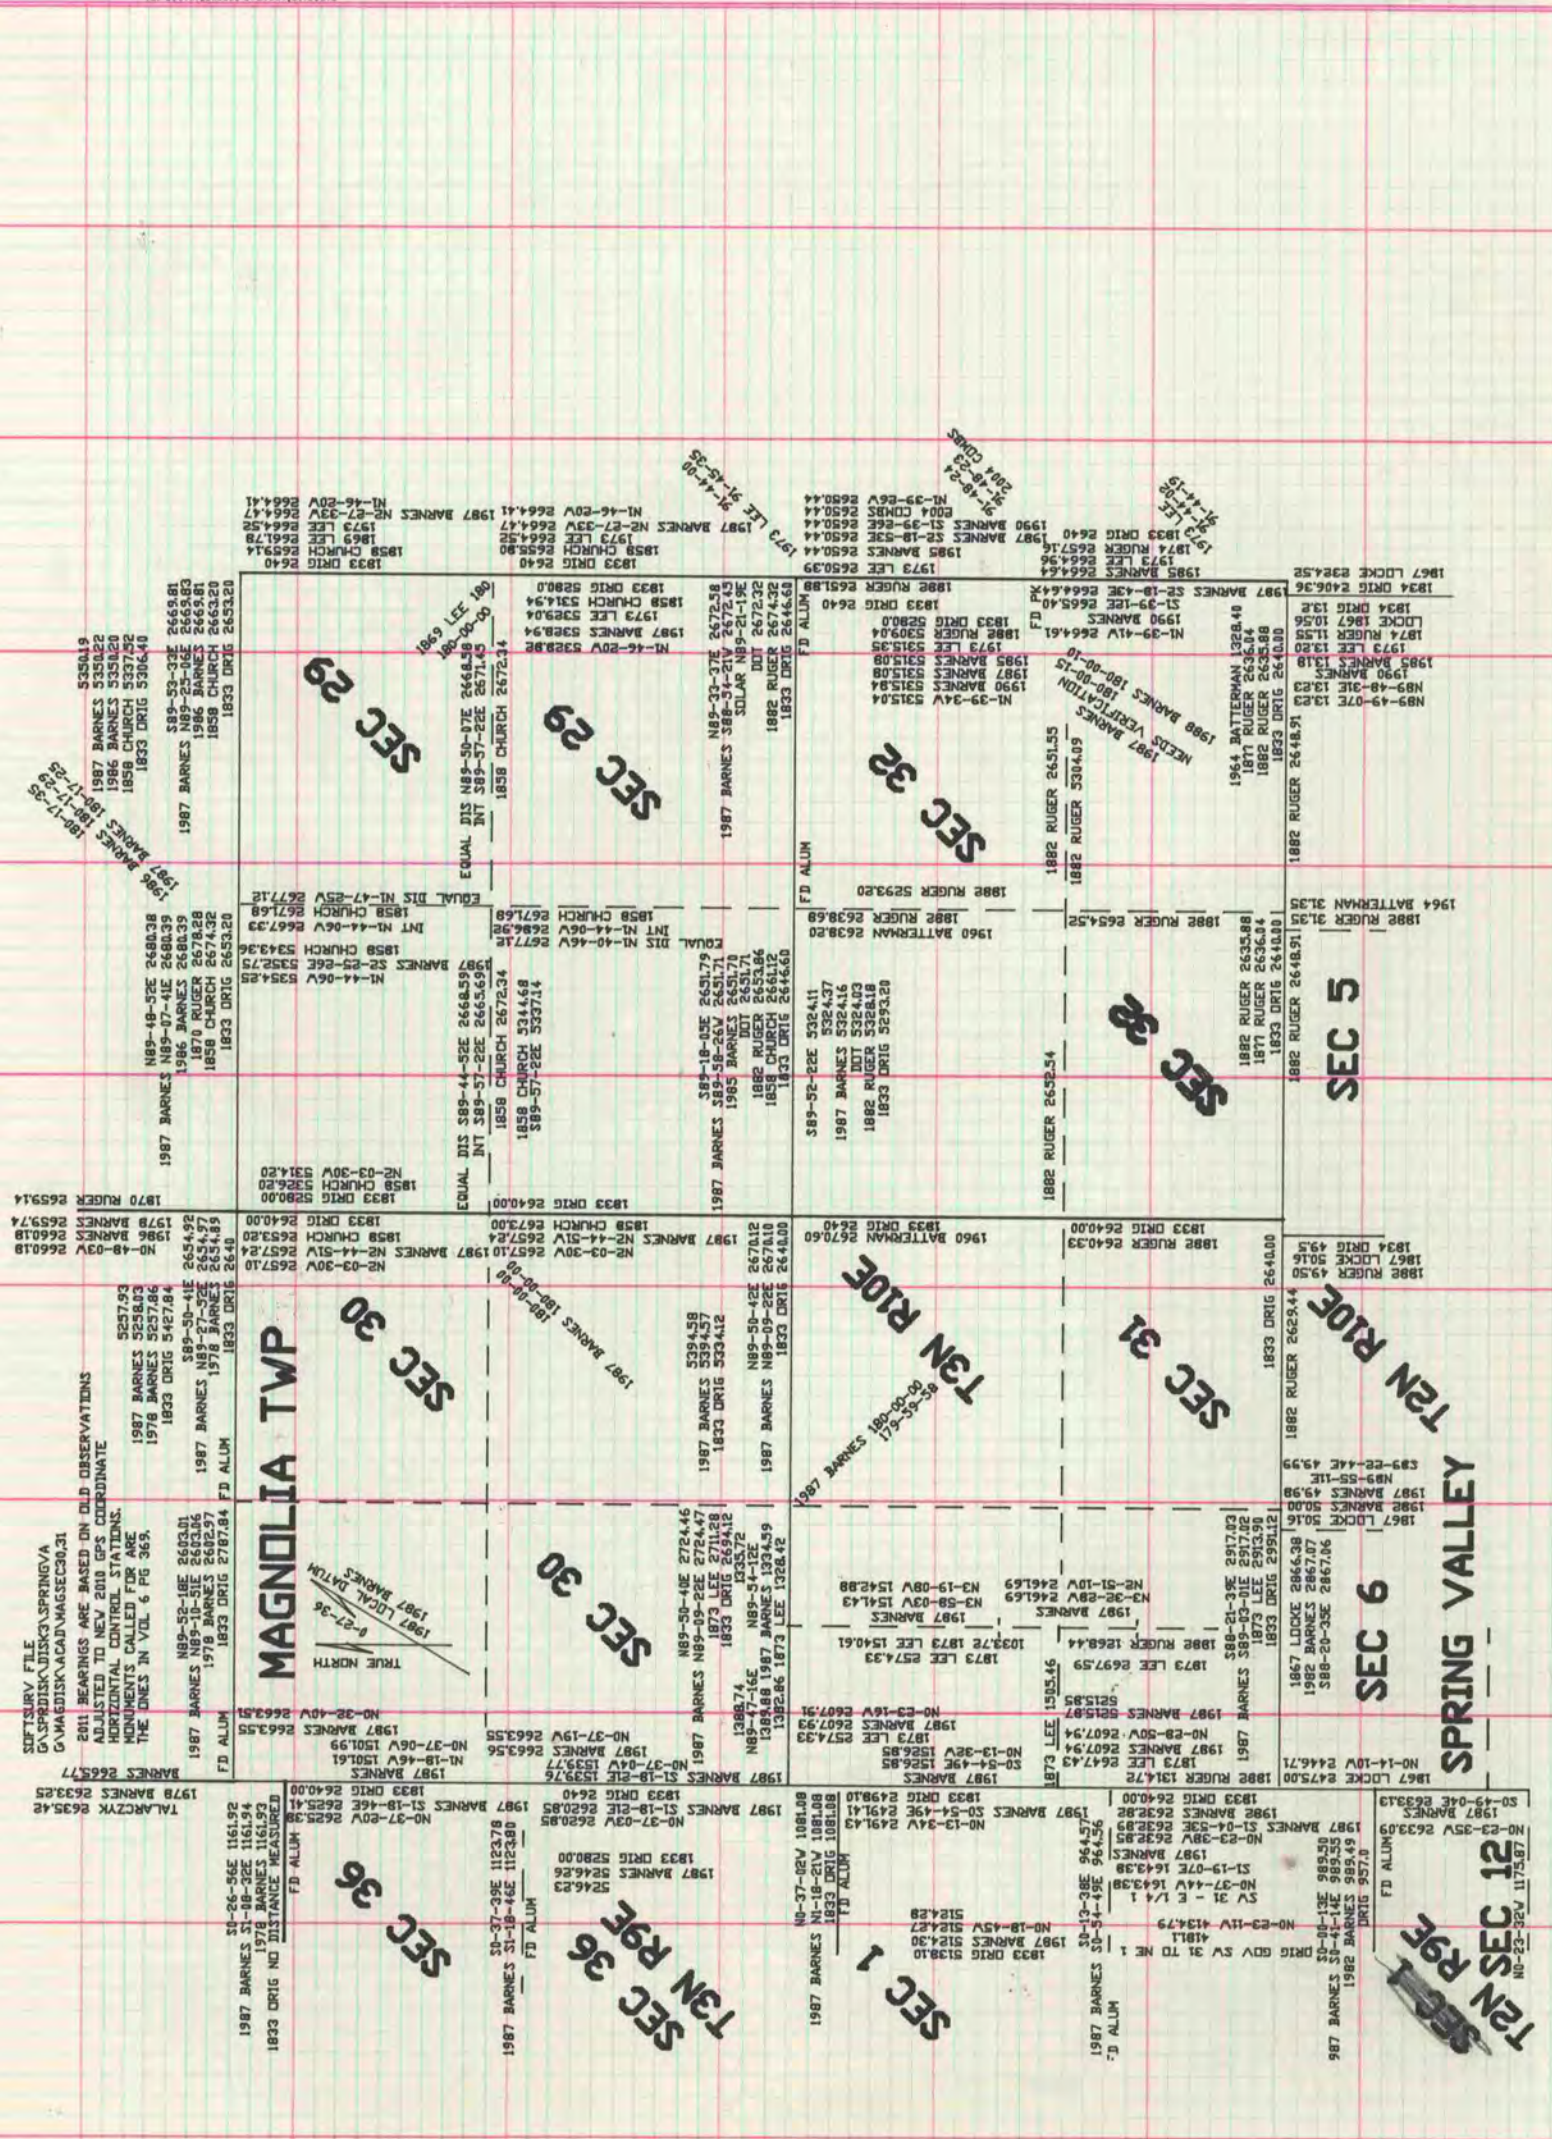

SOFTSURY FILE
G:\MAGNOLIA\SPRINGVA
G:\MAGNOLIA\CAD\MAGSEC30.21

2011 BEARINGS ARE BASED ON OLD OBSERVATIONS
ADJUSTED TO NEW 2010 GPS COORDINATE
HORIZONTAL CONTROL STATIONS.
THE POINTS CALLED FOR ARE
THE ONES IN VOL 6 PG 365.


