

28 NESW

OL 1

OL 7 WESTFIELD MEADOWS FIRST ADDITION


CSM 35-318

CSM 27-266

6-27-559.5167A .03A

6-27-559.5161A .01A

PORTER RD

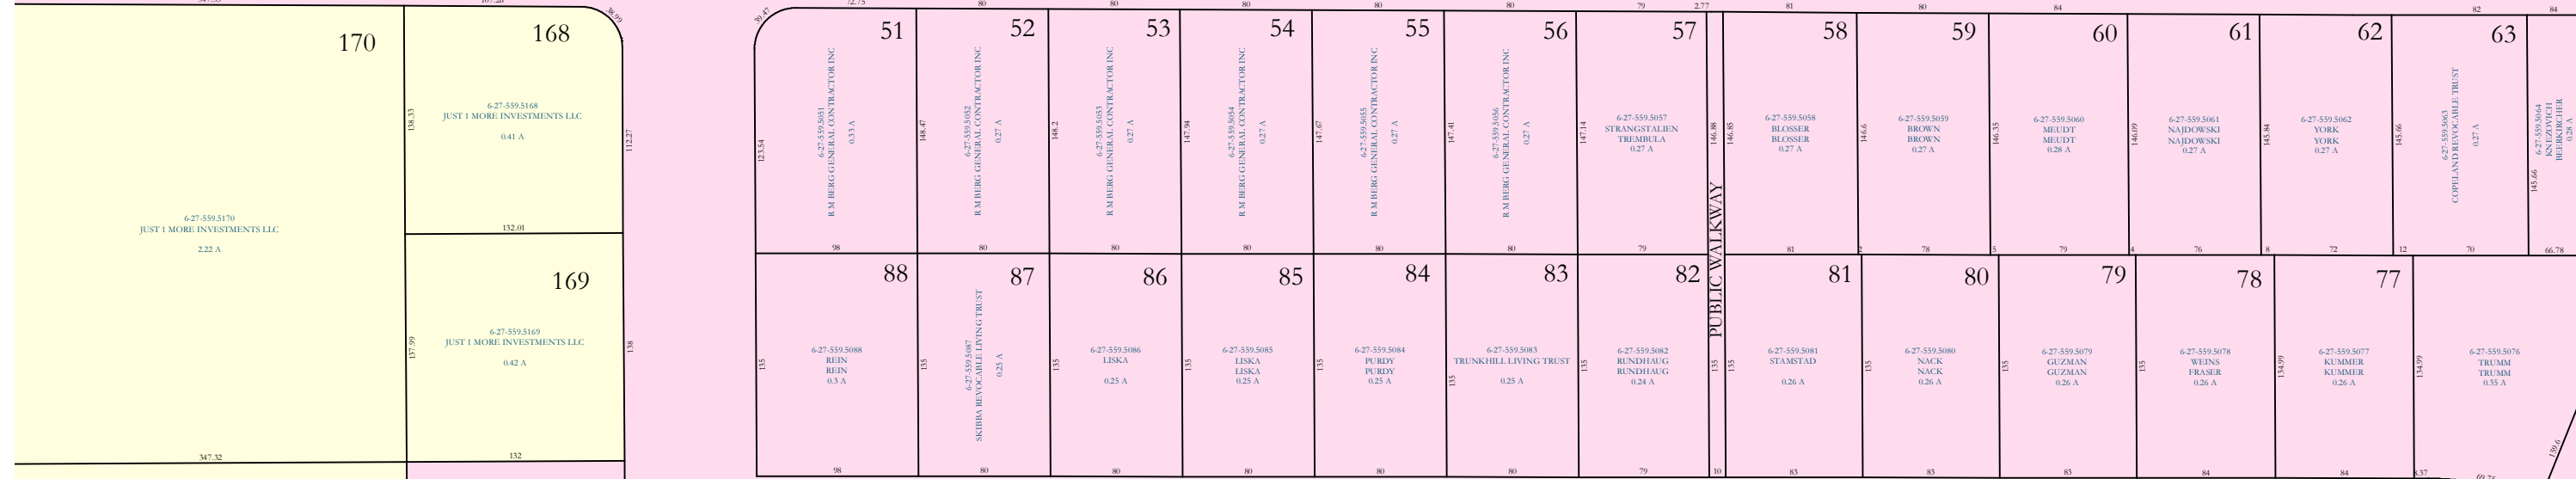

WESTFIELD AVE

S SEVENTH ST

HICKORY ST

OAK ST

BADGER




BADGER DR

WESTFIELD MEADOWS

HICKORY ST

CHESTNUT ST

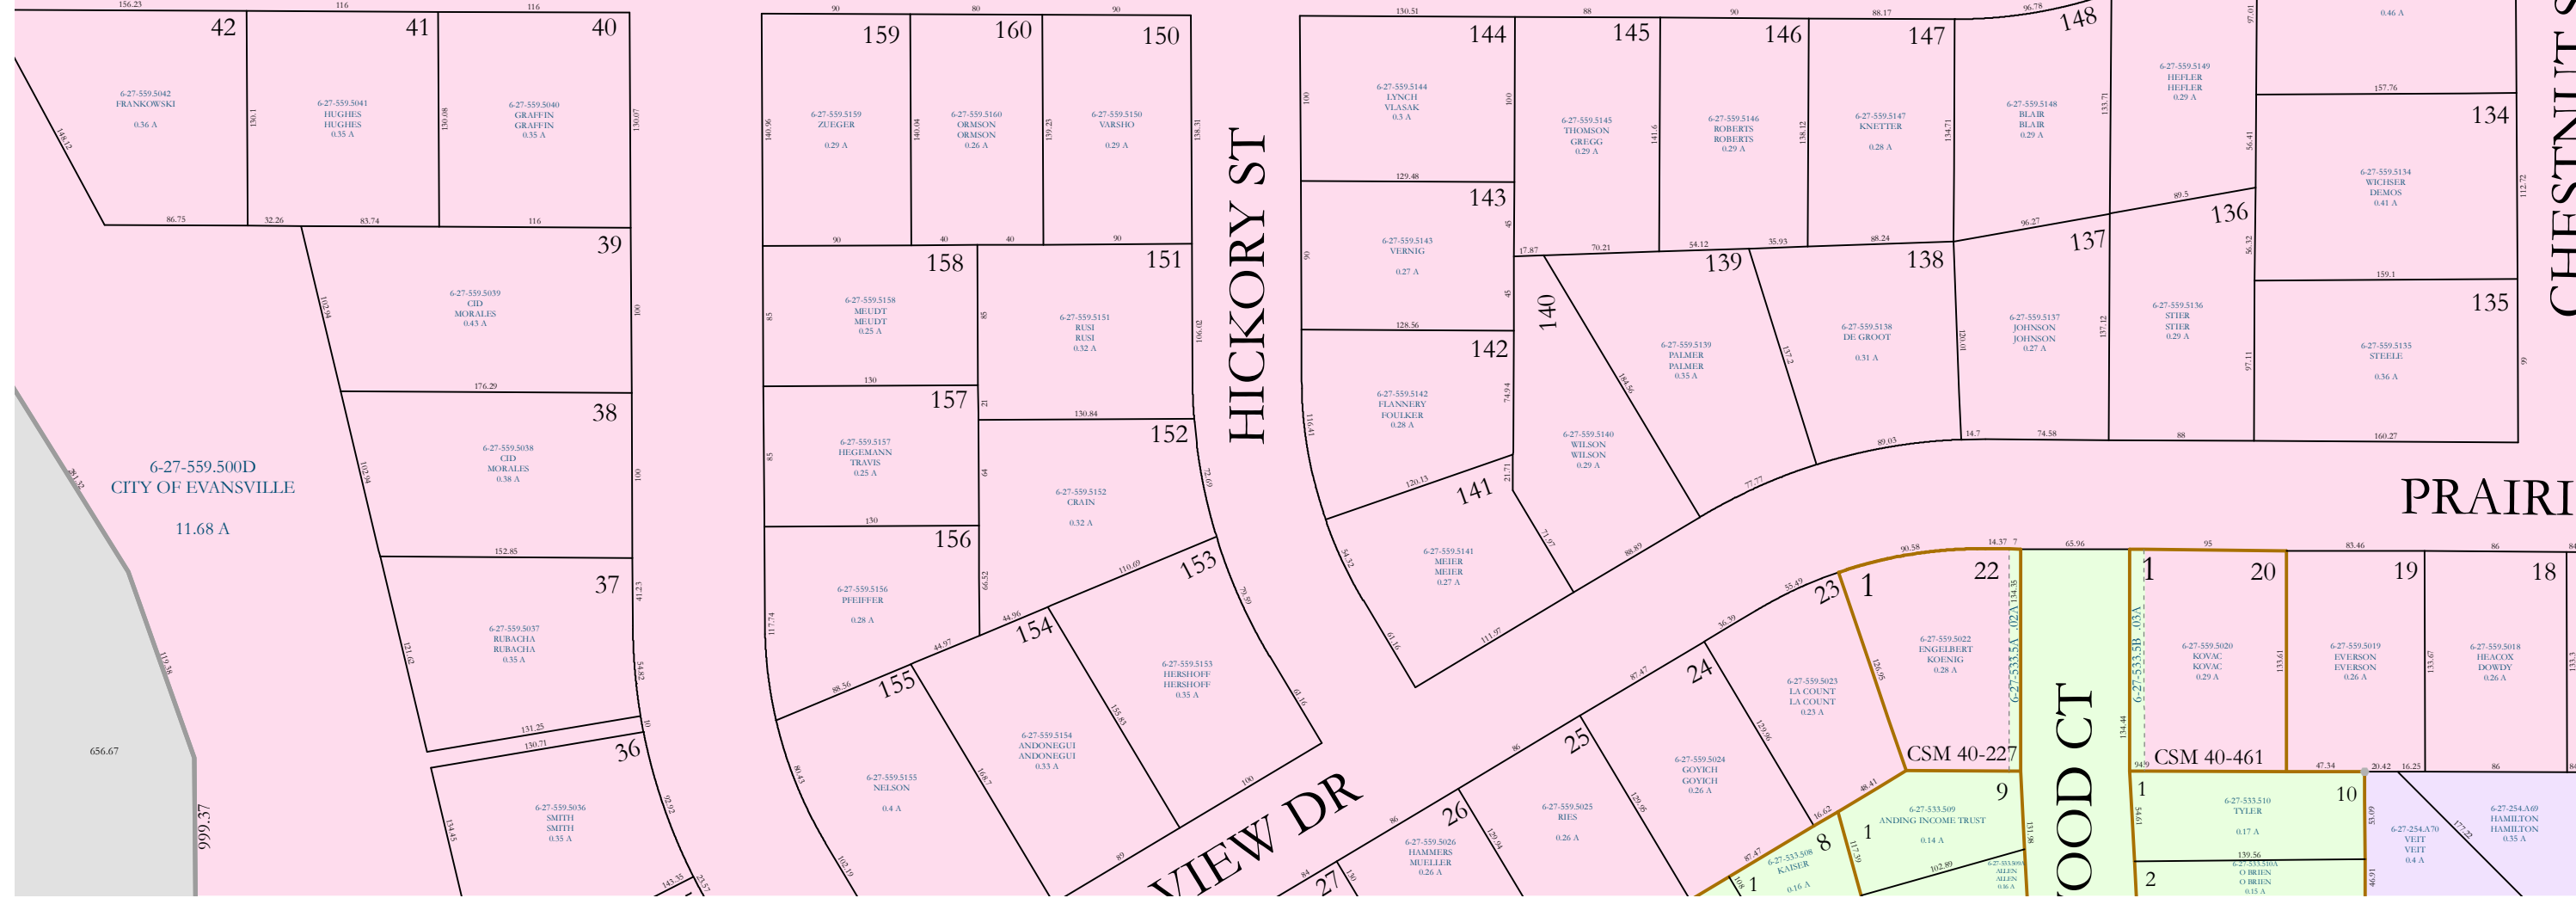

VIEW DR

PRAIRIE


33 NENW

# Property Division Map

City of Evansville

T. 4 N. - R. 10 E.

Section 28 SESW

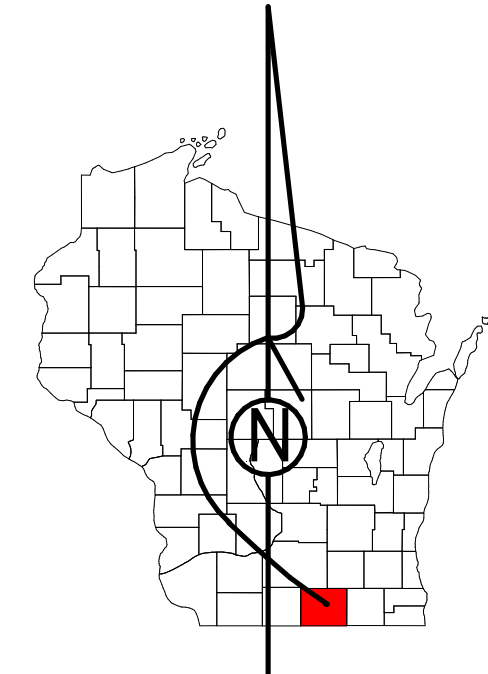

STATE OF WISCONSIN  
COUNTY OF ROCK

PREPARED BY

REAL PROPERTY DESCRIPTION DEPARTMENT

USING

ROCK COUNTY GEOGRAPHIC INFORMATION SYSTEM

DUPLICATION OF THIS MAP PROHIBITED WITHOUT THE WRITTEN CONSENT OF THE REAL PROPERTY DESCRIPTION DEPARTMENT.

THIS MAP WAS PREPARED PURSUANT TO SECTION 70.09 WIS. STATS. USING PUBLIC RECORDS. IT IS NOT INTENDED TO BE A SUBSTITUTE FOR AN ACTUAL FIELD SURVEY AND IS ADVISORY ONLY.

DISTANCES SHOWN ON THIS MAP WERE PRODUCED BY THE GIS SYSTEM AND ARE FOR REFERENCE ONLY. SEE DOCUMENT OF RECORD FOR ACTUAL DISTANCE.

0 12.5 25 50 75 100 Feet

- Gap
- Overlap
- CSM
- CSMHYDRO
- CSMLOT
- CSMLOT HYDRO
- MFL
- dam
- easement
- hydro
- lots
- parcels
- parcelshydro
- roadrw

See Pages

January 1, 2023

28 SESW